

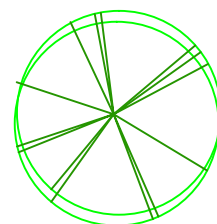


STREET ELEVATION
Scale 1:100

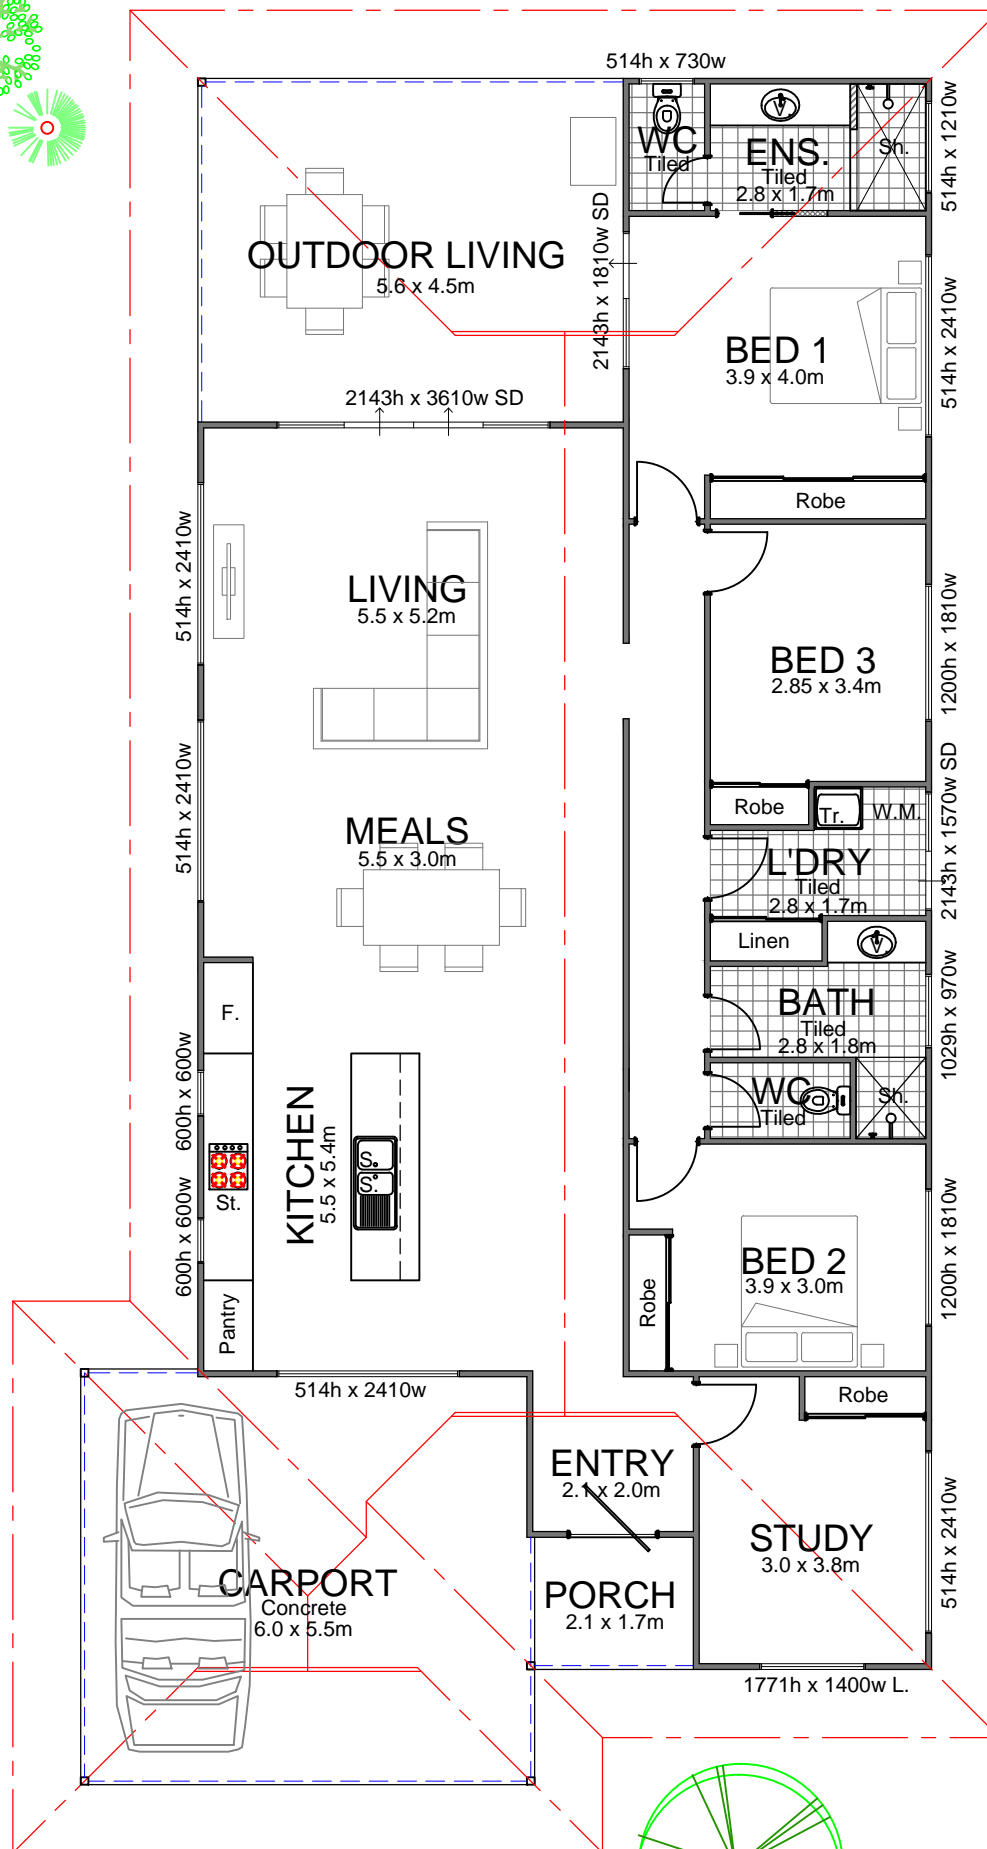

NOTES	
Slab area -	157.88m ²
Verandah area -	29.26m ²
Carport area -	32.34m ²
Roof area -	283.62m ²

THE FITZROY
Scale 1:100

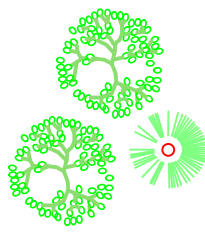