


### STREET ELEVATION

Scale 1:100

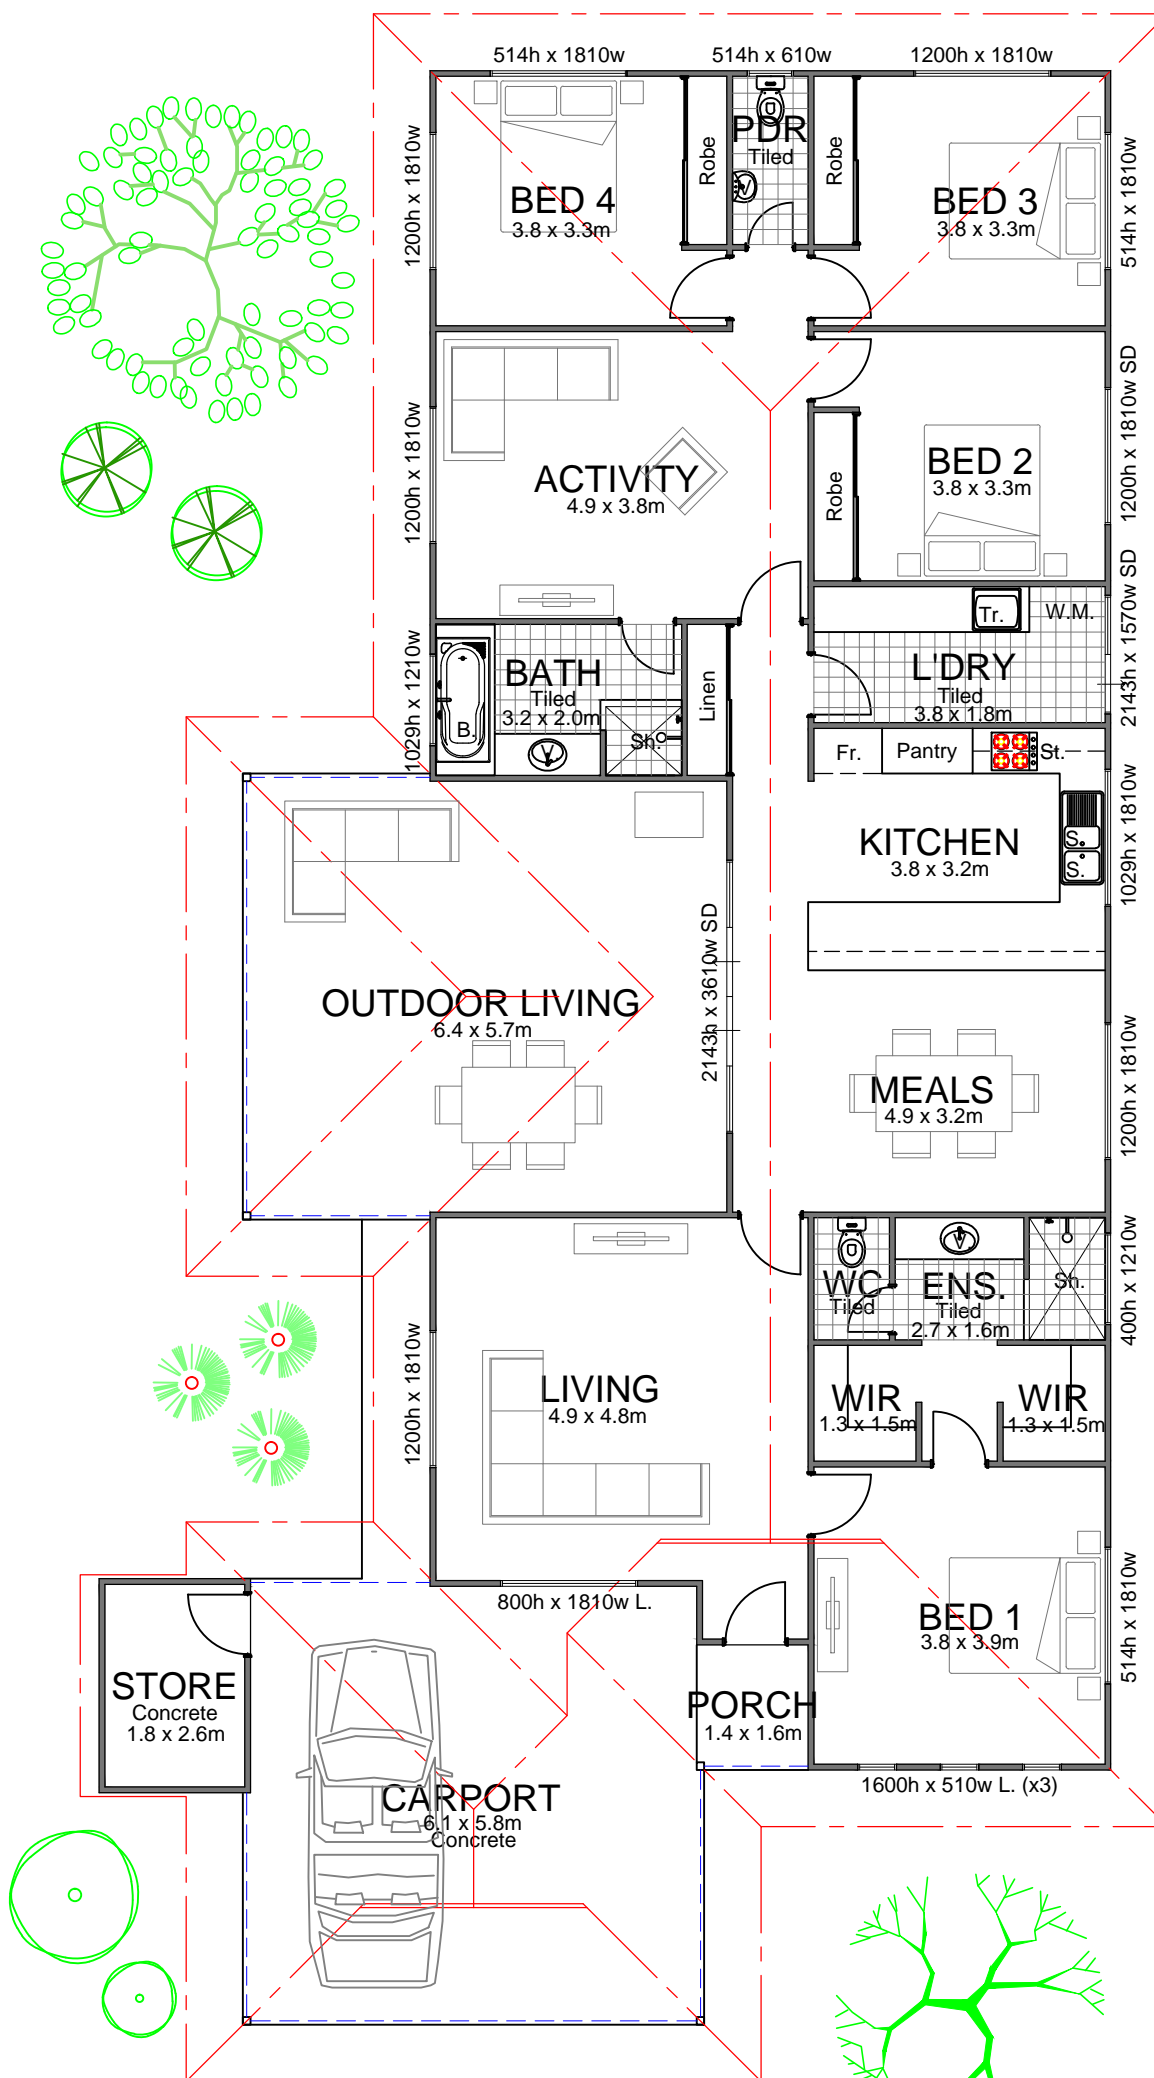

NOTES	
Slab area -	168.94m <sup>2</sup>
Store -	5.66m <sup>2</sup>
Verandah area -	39.41m <sup>2</sup>
Carport area -	35.10m <sup>2</sup>
Roof area -	309.79m <sup>2</sup>

### THE DAMPIER

Scale 1:100

