
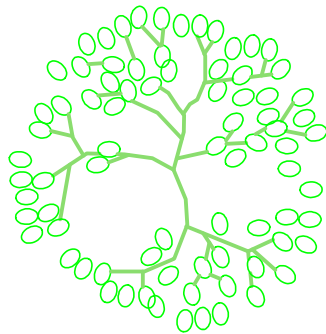
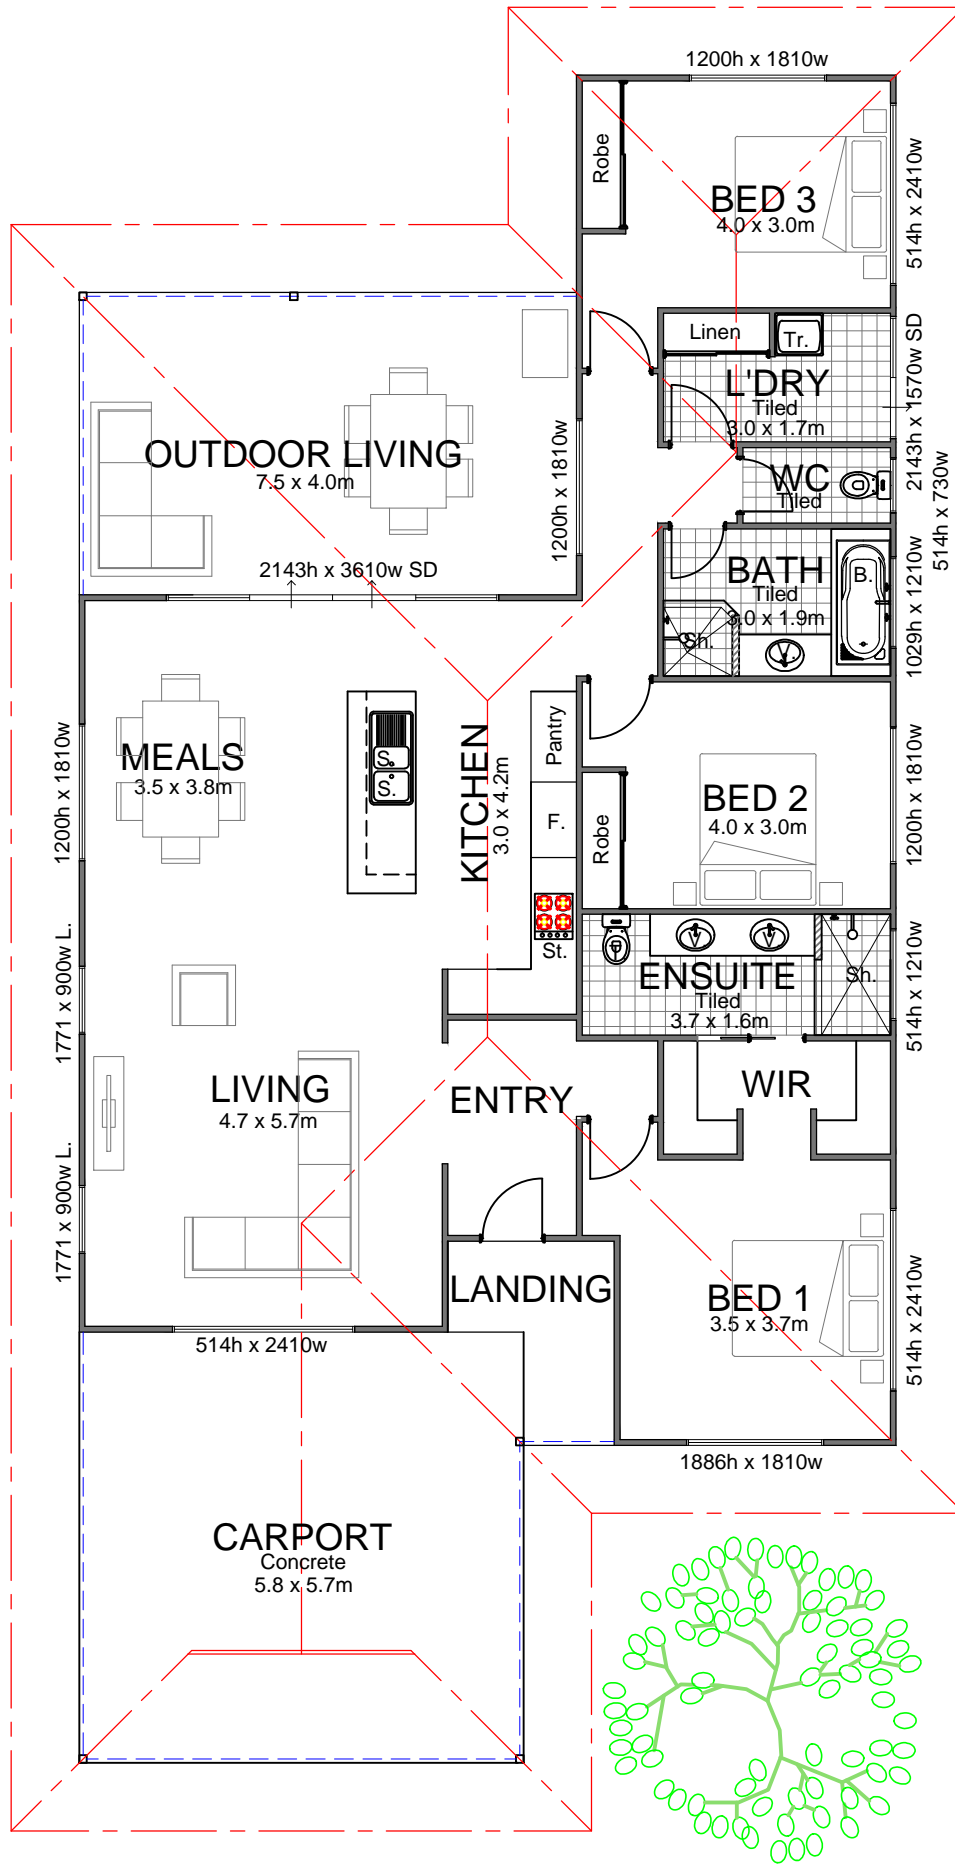


STREET ELEVATION

Scale 1:100

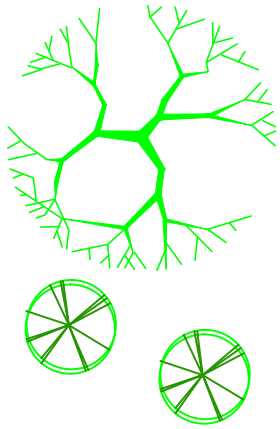

NOTES	
Slab area -	137.29m ²
Verandah area -	30.7m ²
Carport area -	33.5m ²
Roof area -	264.4m ²

THE BARRED

Scale 1:100

0m 1 2 3 4 5m

