


STREET ELEVATION
Scale 1:100

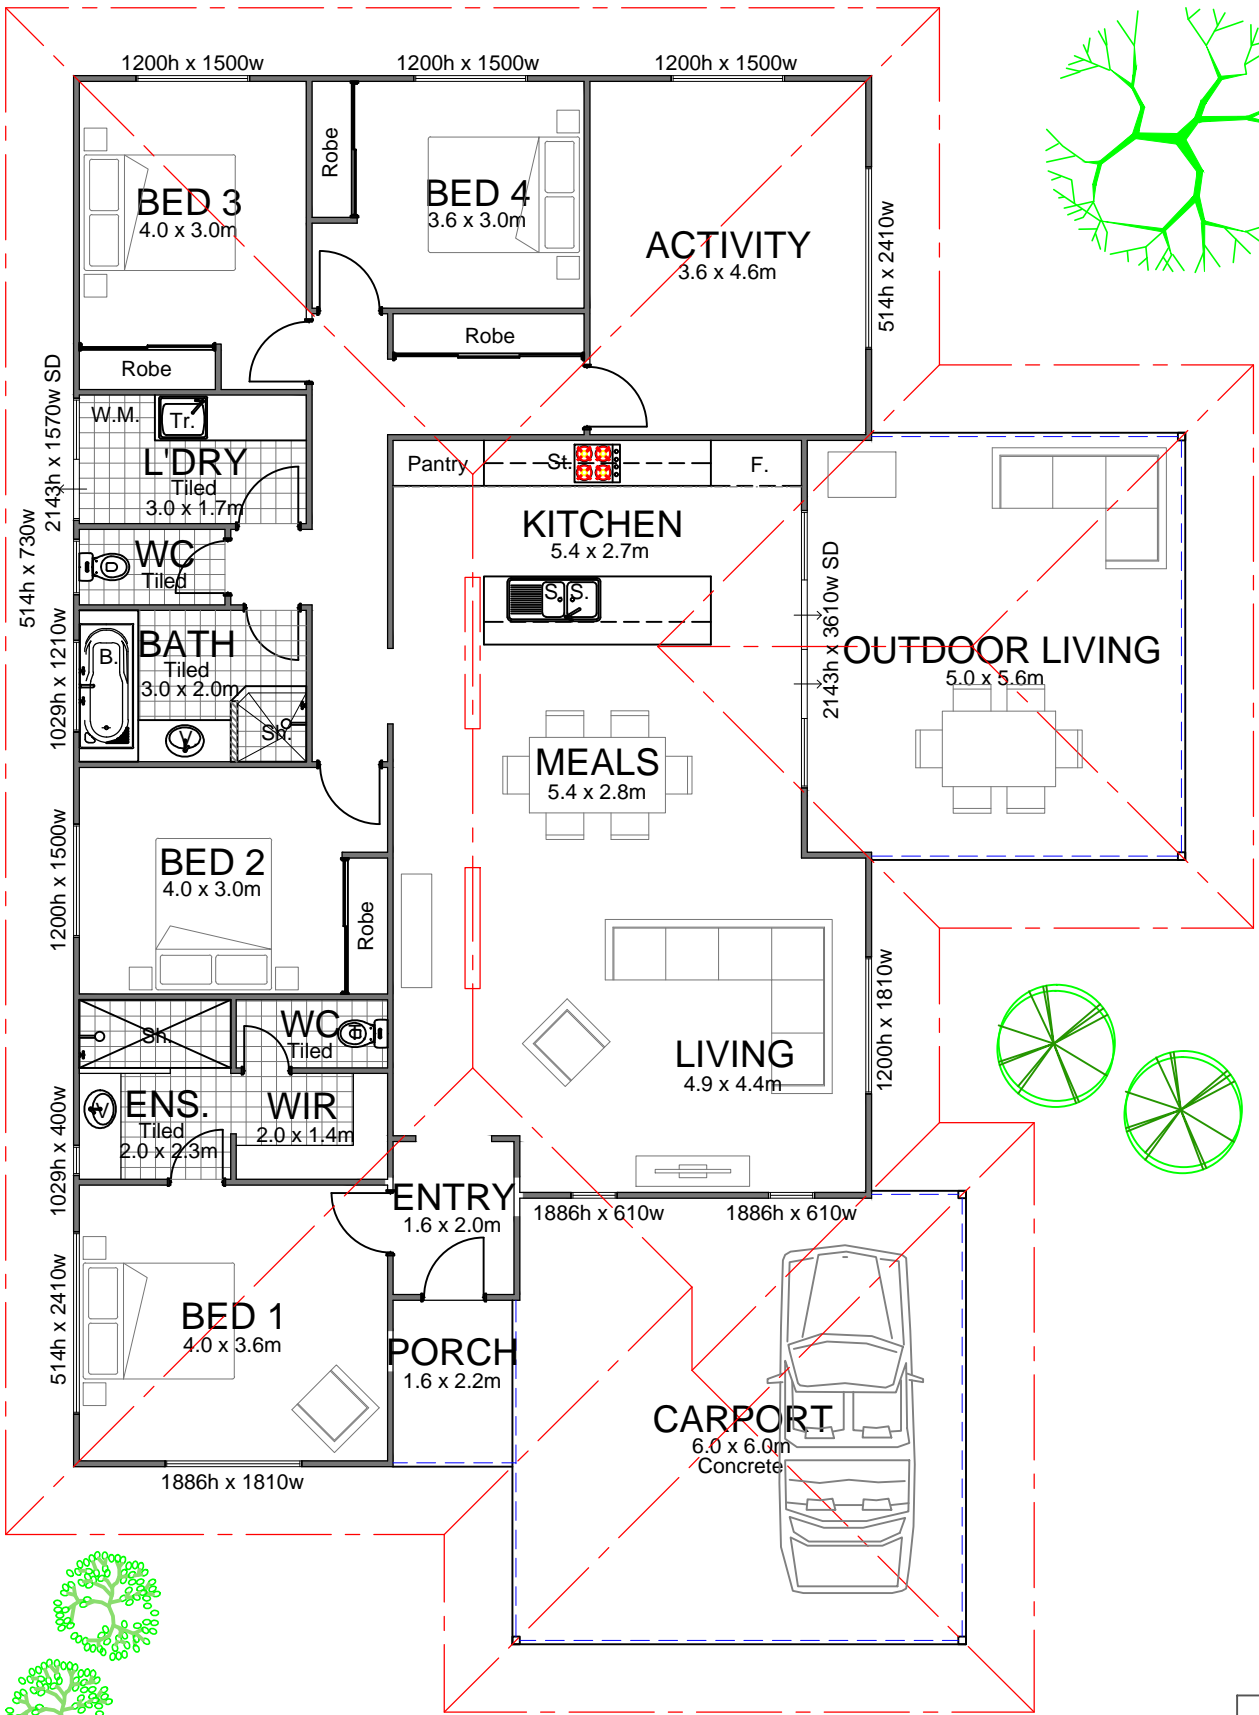

NOTES	
Slab area -	169.29m ²
Verandah area -	31.76m ²
Carport area -	35.41m ²
Roof area -	305.53m ²

THE WALCOTT

Scale 1:100

